


asplan viak

N7672785, Ø687952 +

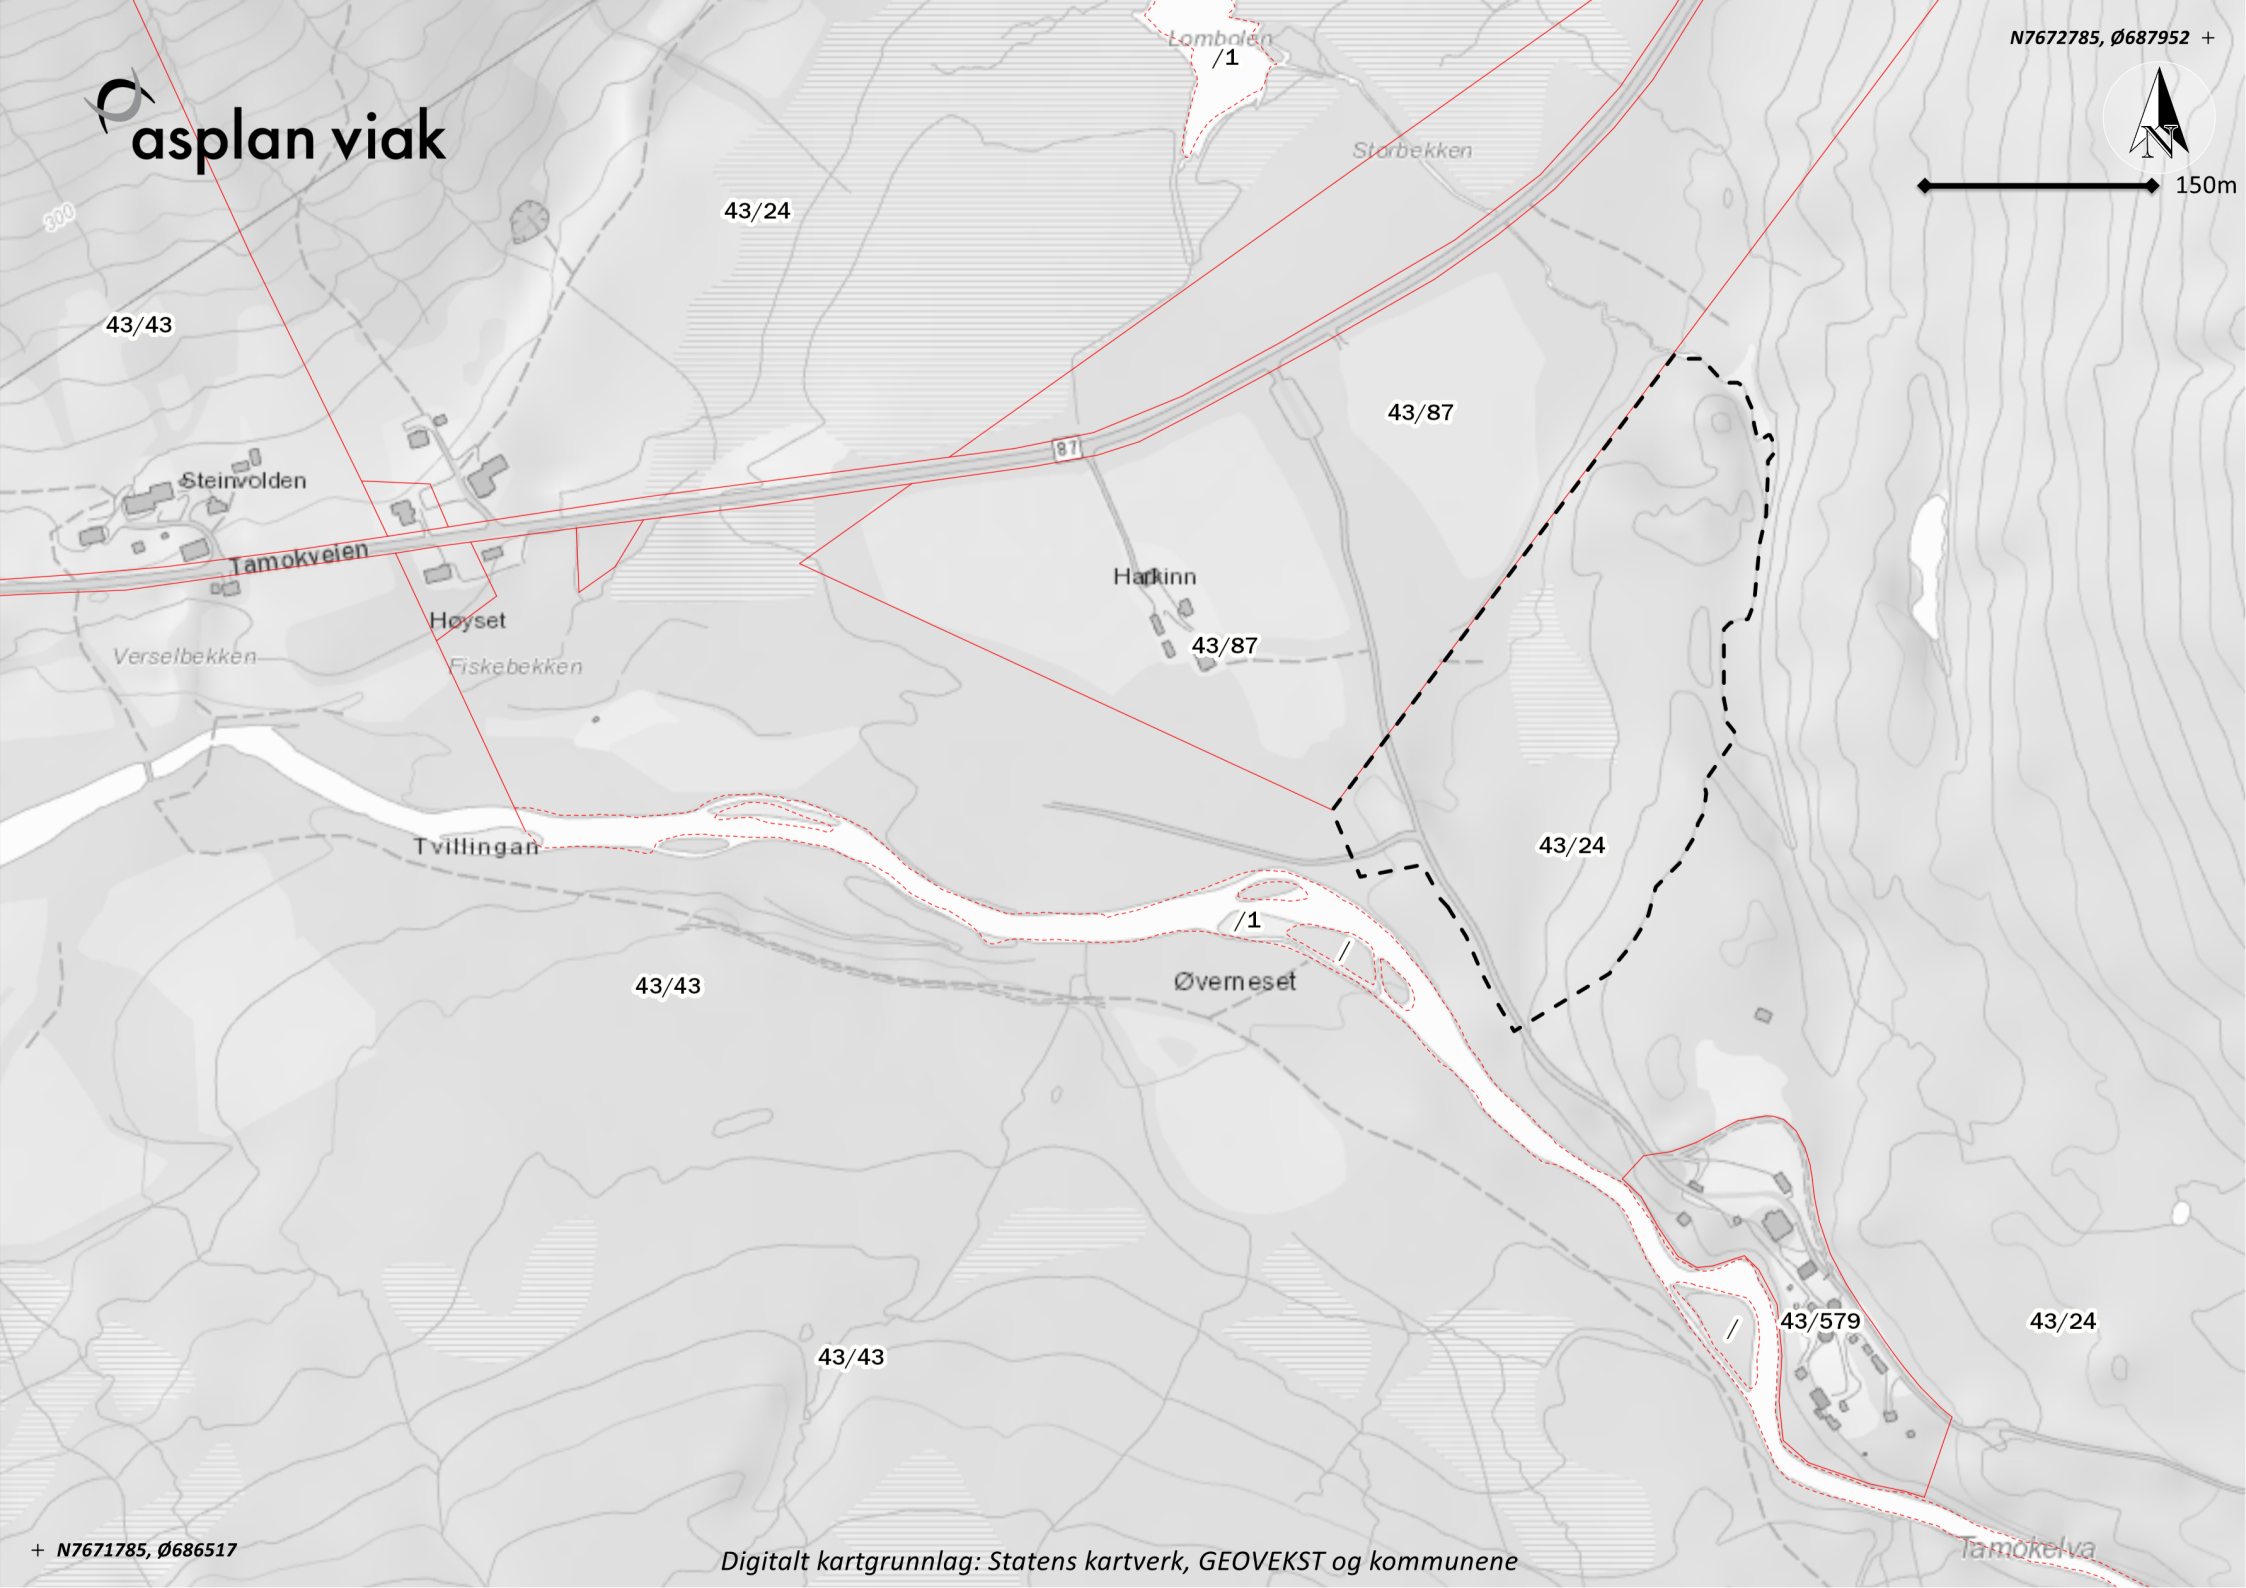

150m



+ N7671785, Ø686517