


| PROFIL NR | 700 | 8750 | 8800 | 8850 | 8900 | 8950 | 9000 | 9050 | 9100 | 9150 | 9200 | 9250 | 9300 | 9350 | 9400 | 9450 |
|-------------|--------|-------|--------|-------|-------|-------|-------|-------|-------|-------|-------|-------|-------|-------|-------|-------|
| HOR.KURV. | | | R=2503 | | | A=625 | | | | | | | R=∞ | | | |
| BREDDUUTV. | | | | | 0,00m | | | | | | | | | 3,25m | | |
| TVERRFALL | | | | | | | | | | | | | | | | |
| H.kj.b.k. | | | | | | | | | | | | | | | | |
| V.kj.b.k. | | | | | | | | | | | | | | | | |
| OVERBYGN.T. | 105 CM | | | | | | | | | | | | | | | |

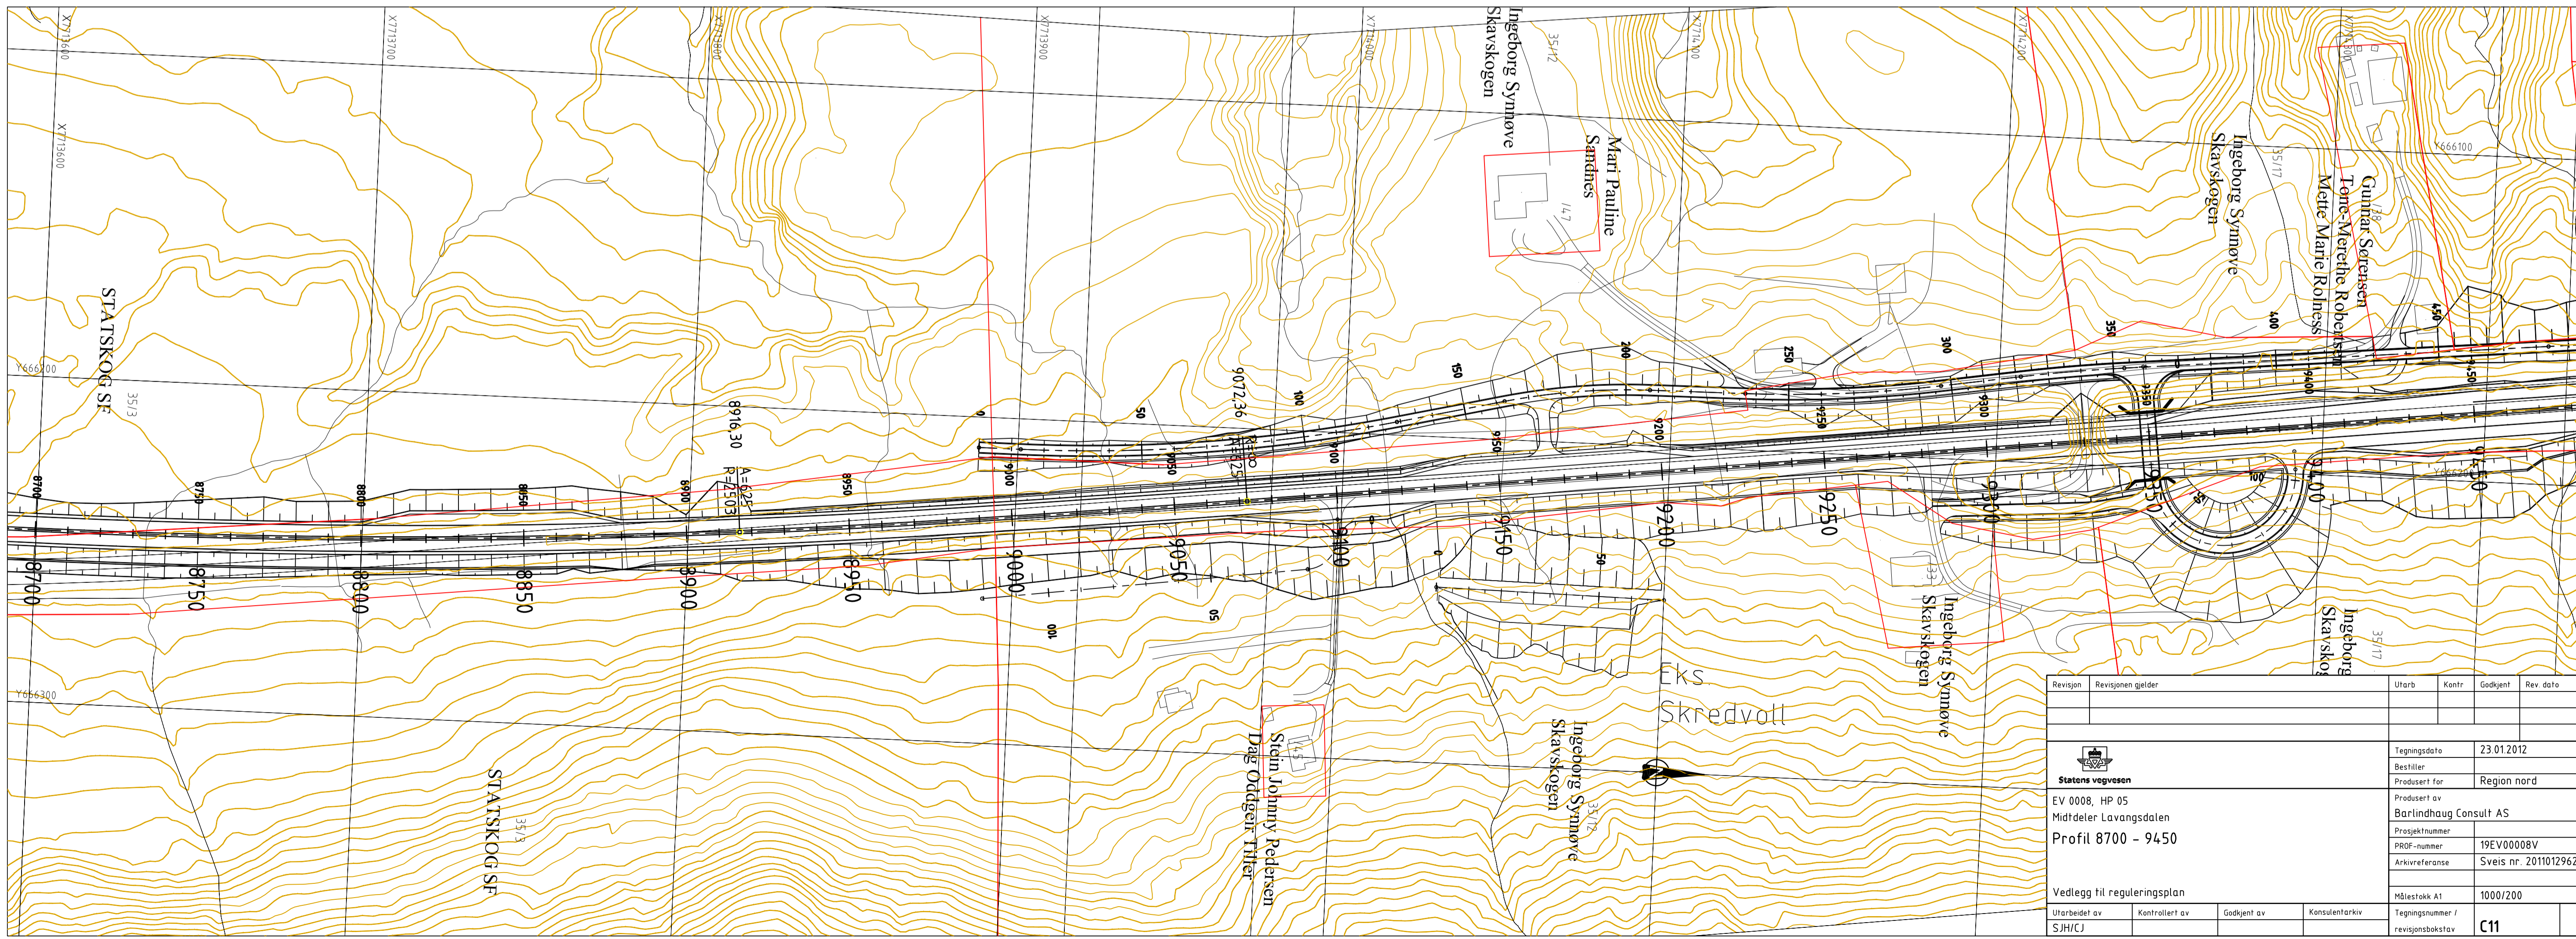

| Revisjon | Revisjonen gjelder | Utarb | Kontr | Godkjent | Rev dato |
|--|--------------------|--|-------|----------|----------|
| | | | | | |
| | | Tegningsdato: 23.01.2012 Bestiller: Region nord Produsert for: Barlindhaug Consult AS Prosjektnummer: 19EV00008V PROF-nummer: Sveis nr. 2011012962 Målestokk: A1: 1000/200 Tegningsnummer / revisjonsboksstav: C11 | | | |
| Vedlegg til reguleringsplan Utarbeidet av: SJH/CJ Kontrollert av: Godkjent av: Konsulentarkiv: | | | | | |