


PROFIL NR 94	950	9500	9550	9600	9650	9700	9750	9800	9850	9900	9950	10000	10050	10100	10150	10200	
HOR.KURV.								R=∞						A=318		R=-1003	
BREDEDETV.																	
TVERRFALL																	
H.kj.b.k	%				3,0%			3,0%						3,0%	3,0%	6,6%	6,6%
V.kj.b.k																	
OVERBYGN.T.																	

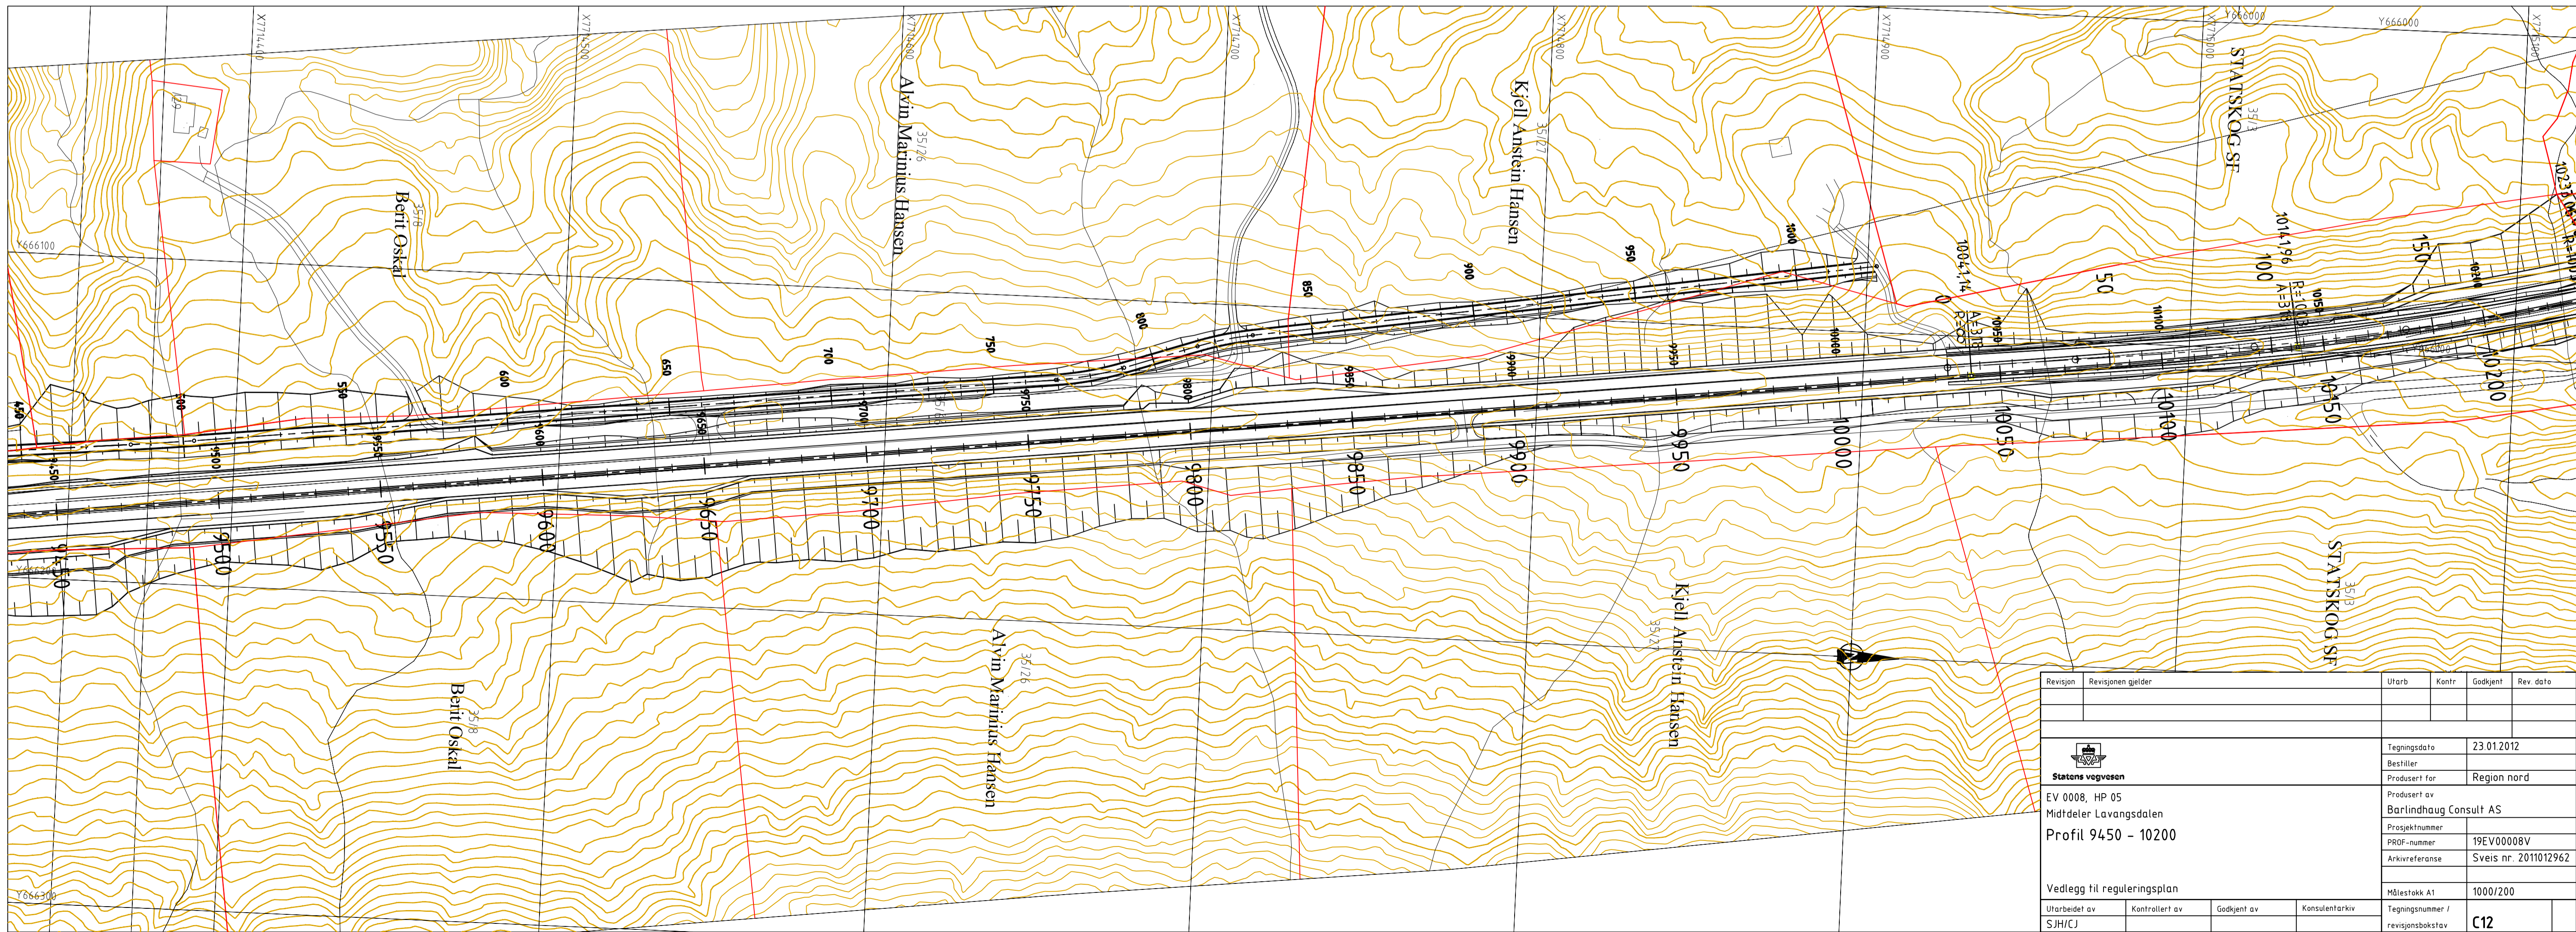

Revisjon	Revisjonen gjelder	Utarb	Kontr	Godkjent	Rev. dato
EV 0008, HP 05 Midtdeler Lavangsdalen Profil 9450 - 10200		Målestokk A1: 1000/200 Tegningsnummer / revisjonsbokstav: C12			
Vedlegg til reguleringsplan	Utarbeidet av: SJH/CJ	Kontrollert av:	Godkjent av:	Konsulentarkiv:	